




PROPOSED DAY REPORTING CENTER ELEVATION

YOLO COUNTY MONROE JAIL EXPANSION - AB 900

Monroe Center Main Jail - Expansion and Renovation JANUARY 31, 2014

#014031

LIONAKIS

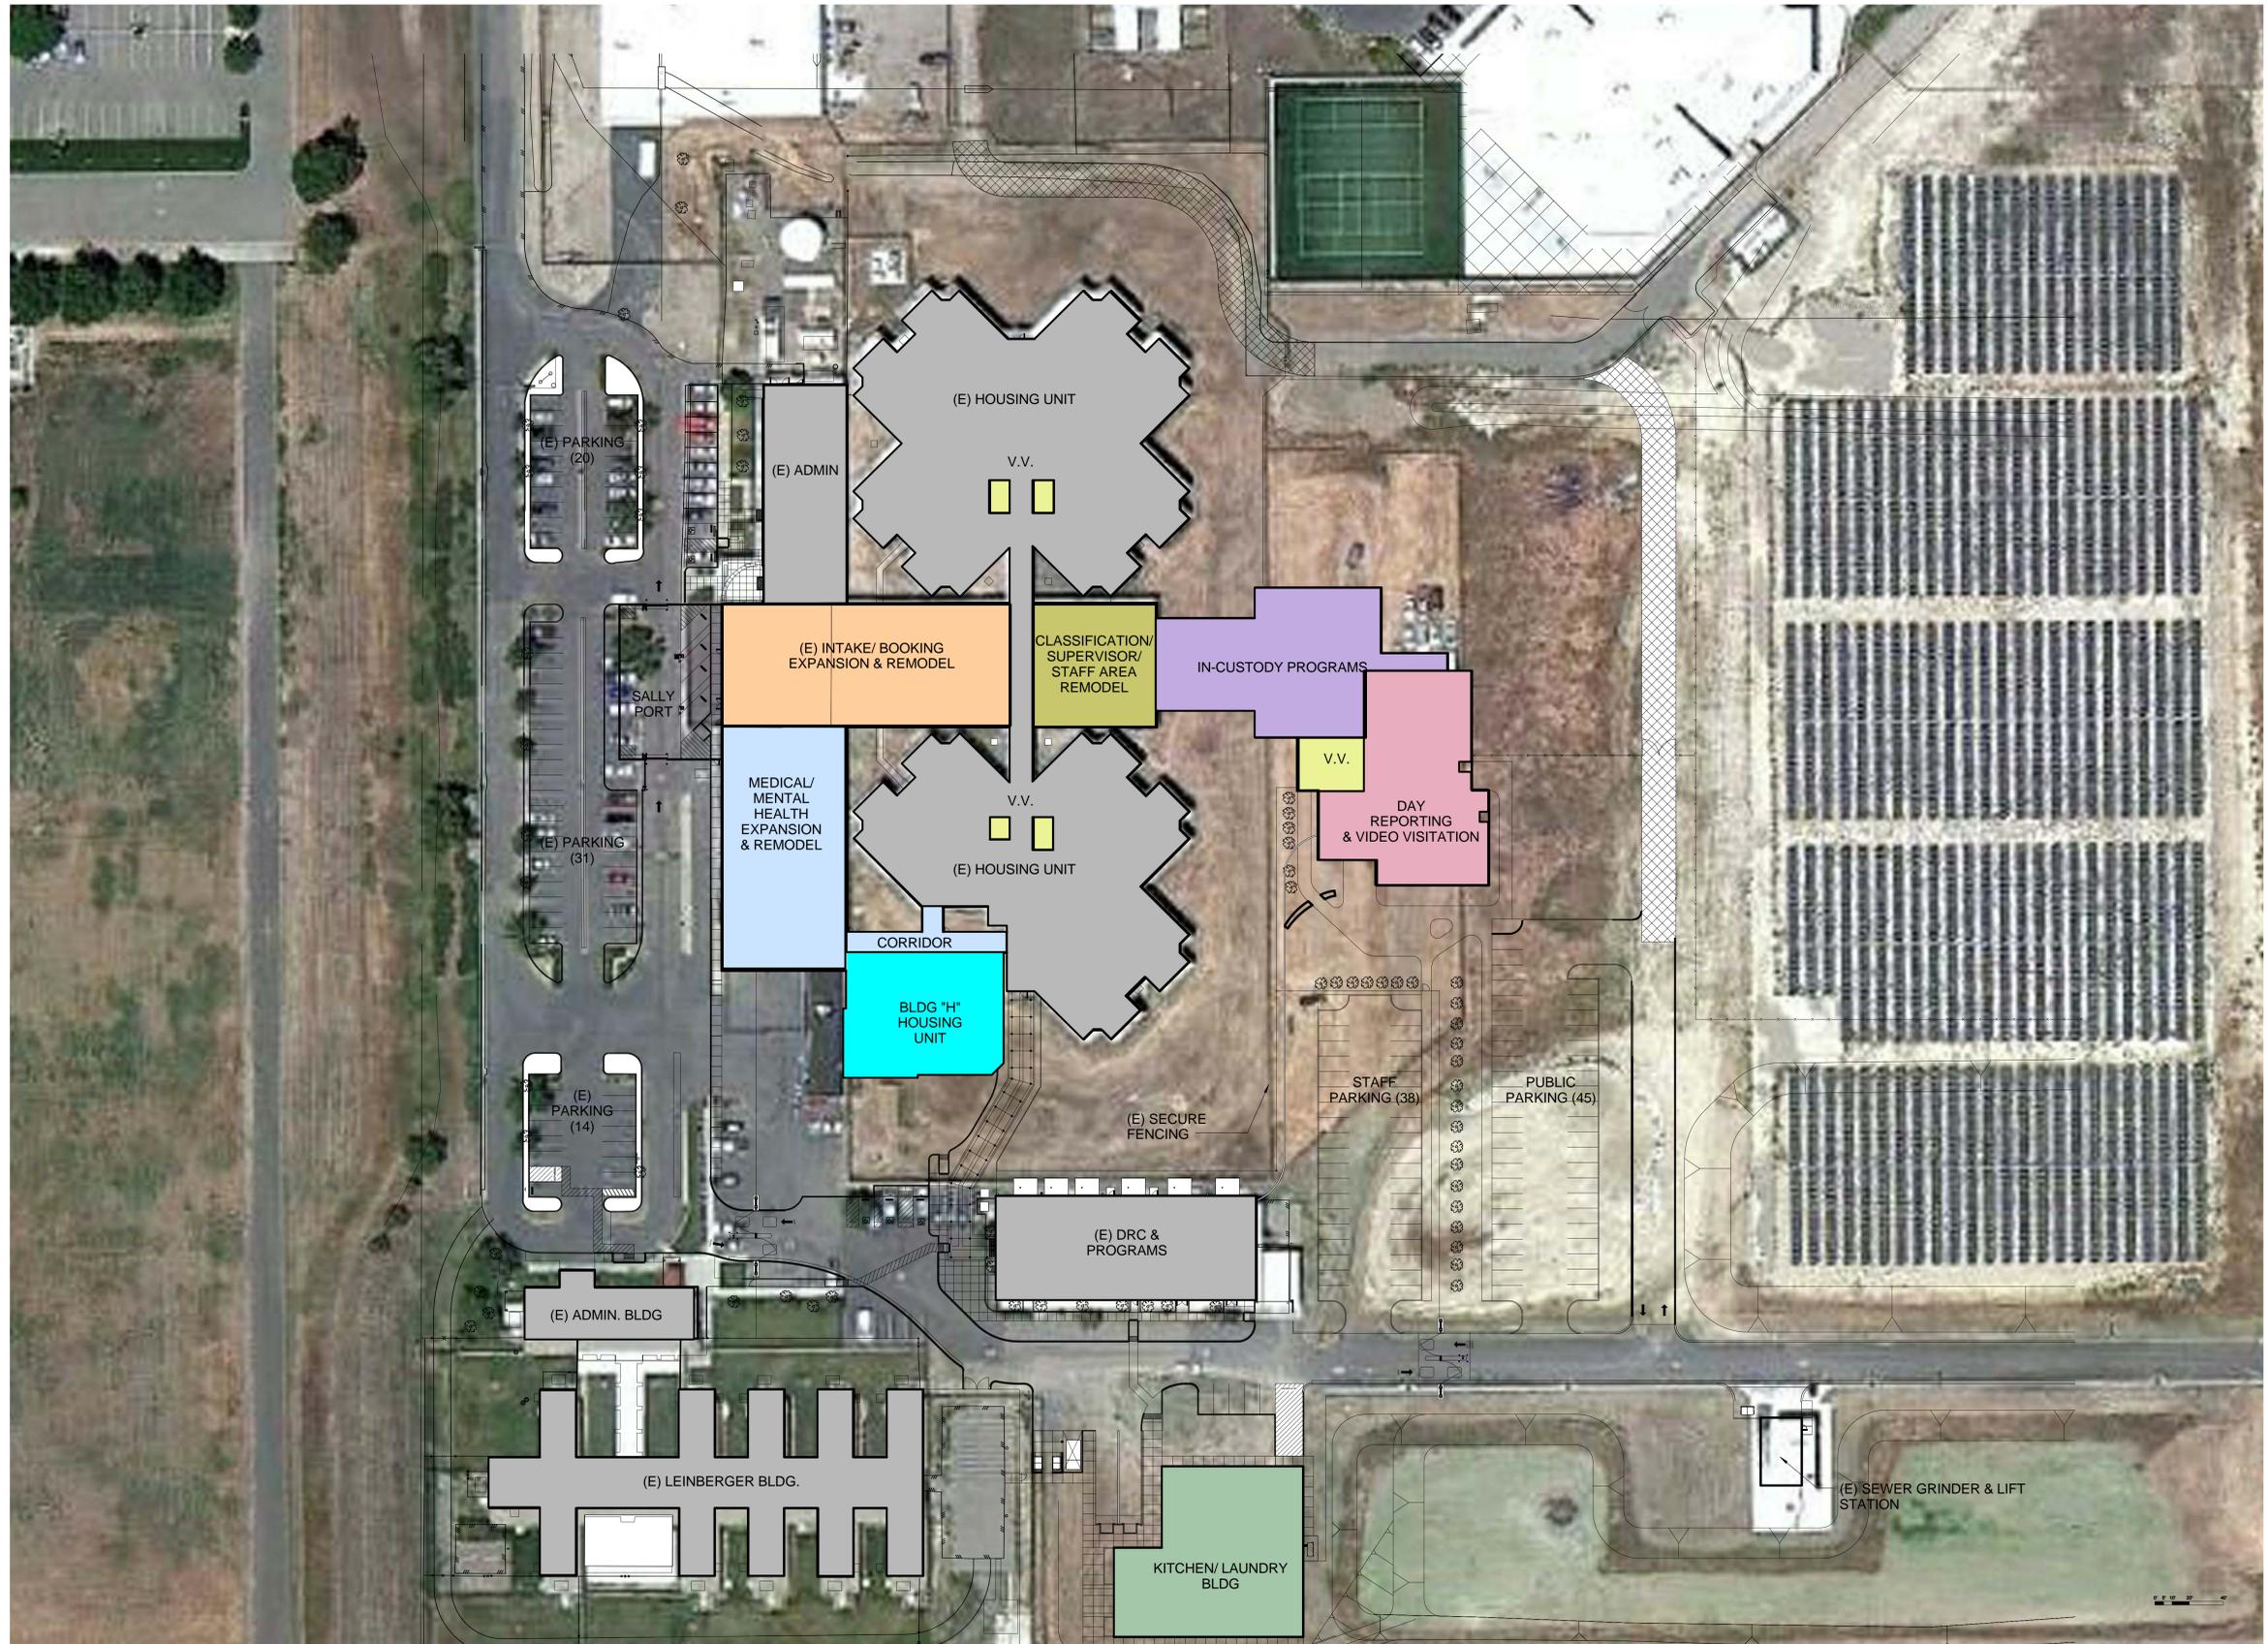


SITE AERIAL PLAN

YOLO COUNTY MONROE JAIL EXPANSION - AB 900

Monroe Center Main Jail - Expansion and Renovation JANUARY 31, 2014

#014031



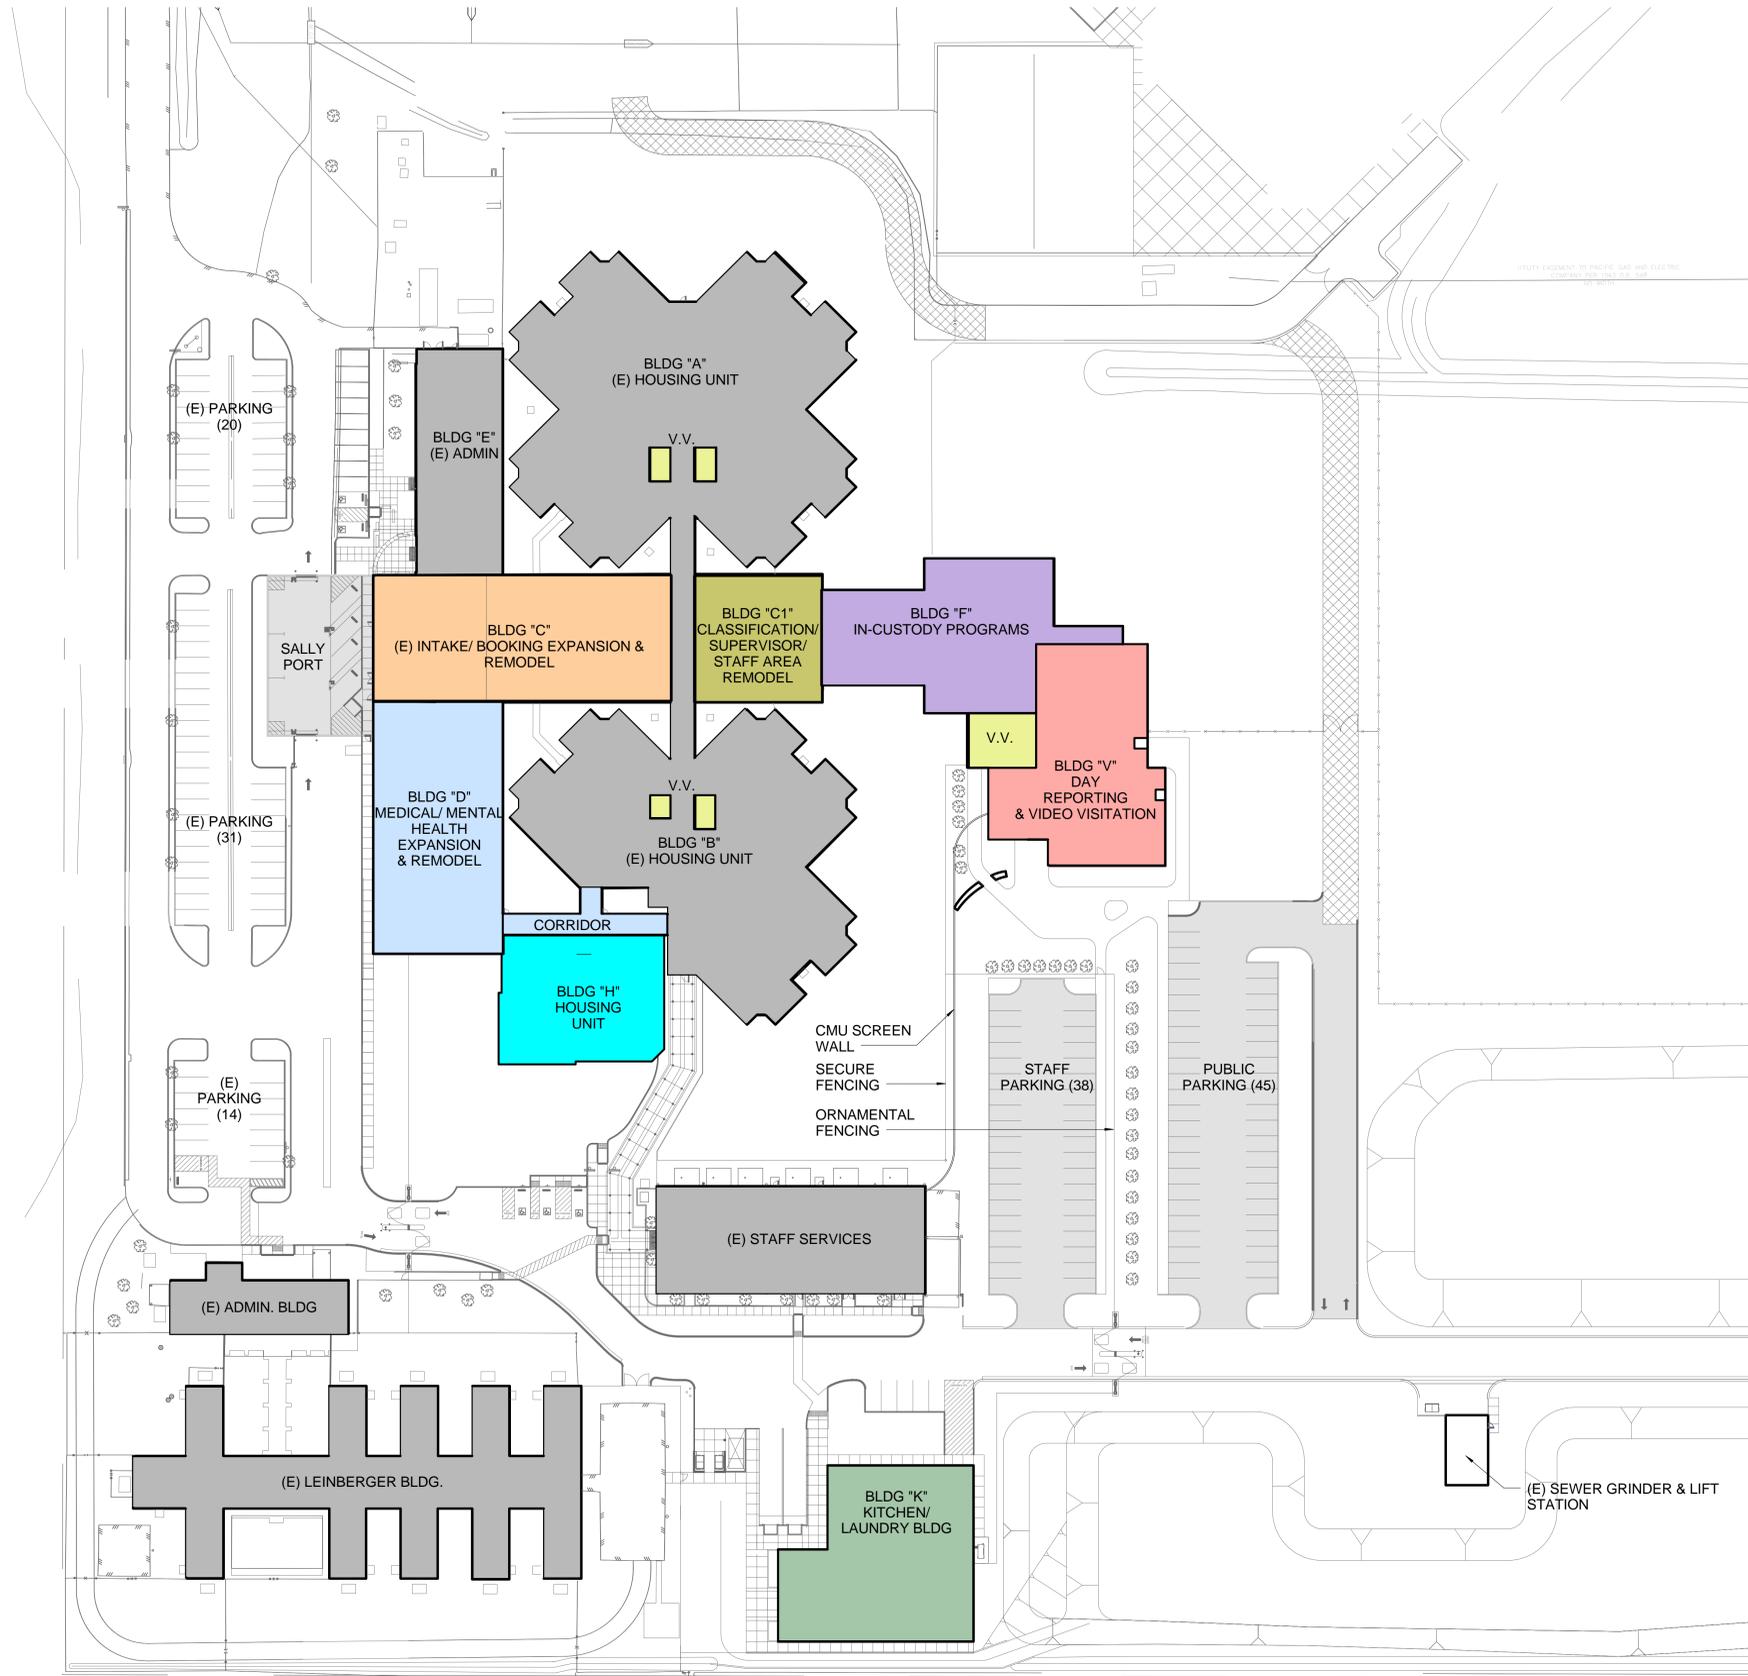

COLOR LEGEND

- DAY REPORTING CENTER & VIDEO VISITATION
- IN-CUSTODY PROGRAMS
- (E) CLASSIFICATION/ SUPERVISOR STAFF AREA REMODEL
- (E) INTAKE/ BOOKING EXPANSION & REMODEL
- VIDEO VISITATION (V.V)
- (E) MEDICAL/ MENTAL HEALTH EXPANSION & REMODEL
- KITCHEN / LAUNDRY
- HOUSING UNIT - 16 CELLS
- VEHICLE SALLY PORT AND PARKING
- (E) EXISTING BUILDING

SITE PLAN

YOLO COUNTY MONROE JAIL EXPANSION - AB 900

Monroe Center Main Jail - Expansion and Renovation

JANUARY 31, 2014

#014031

