


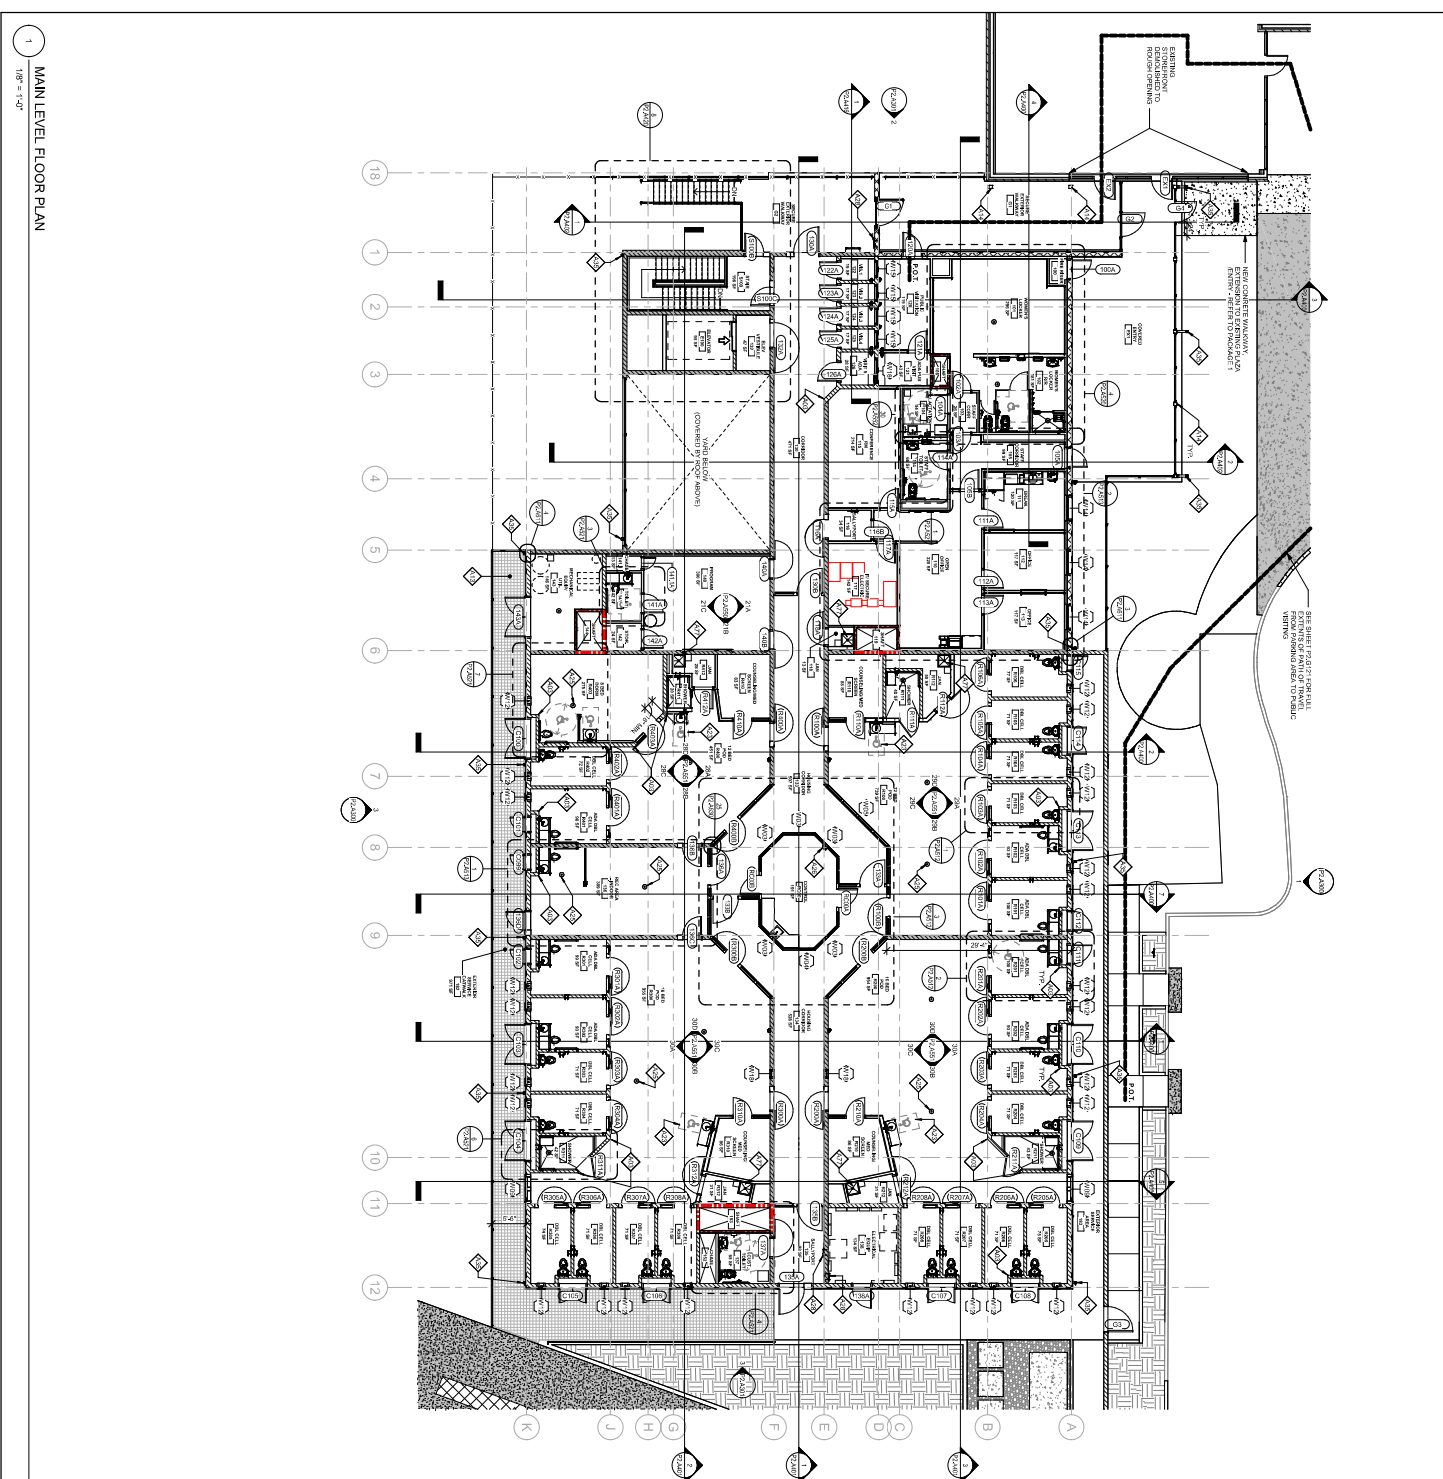

NOTE: SEE G SHEETS FOR SPECIFIC RATED WALL UL DESIGNS AND SHEET P2A131 & P2A132 FOR ALL WALL TYPE TAGS

1